
 


National Guard of Texas

March 23-25, 2012

Austin Convention Center, Austin TX

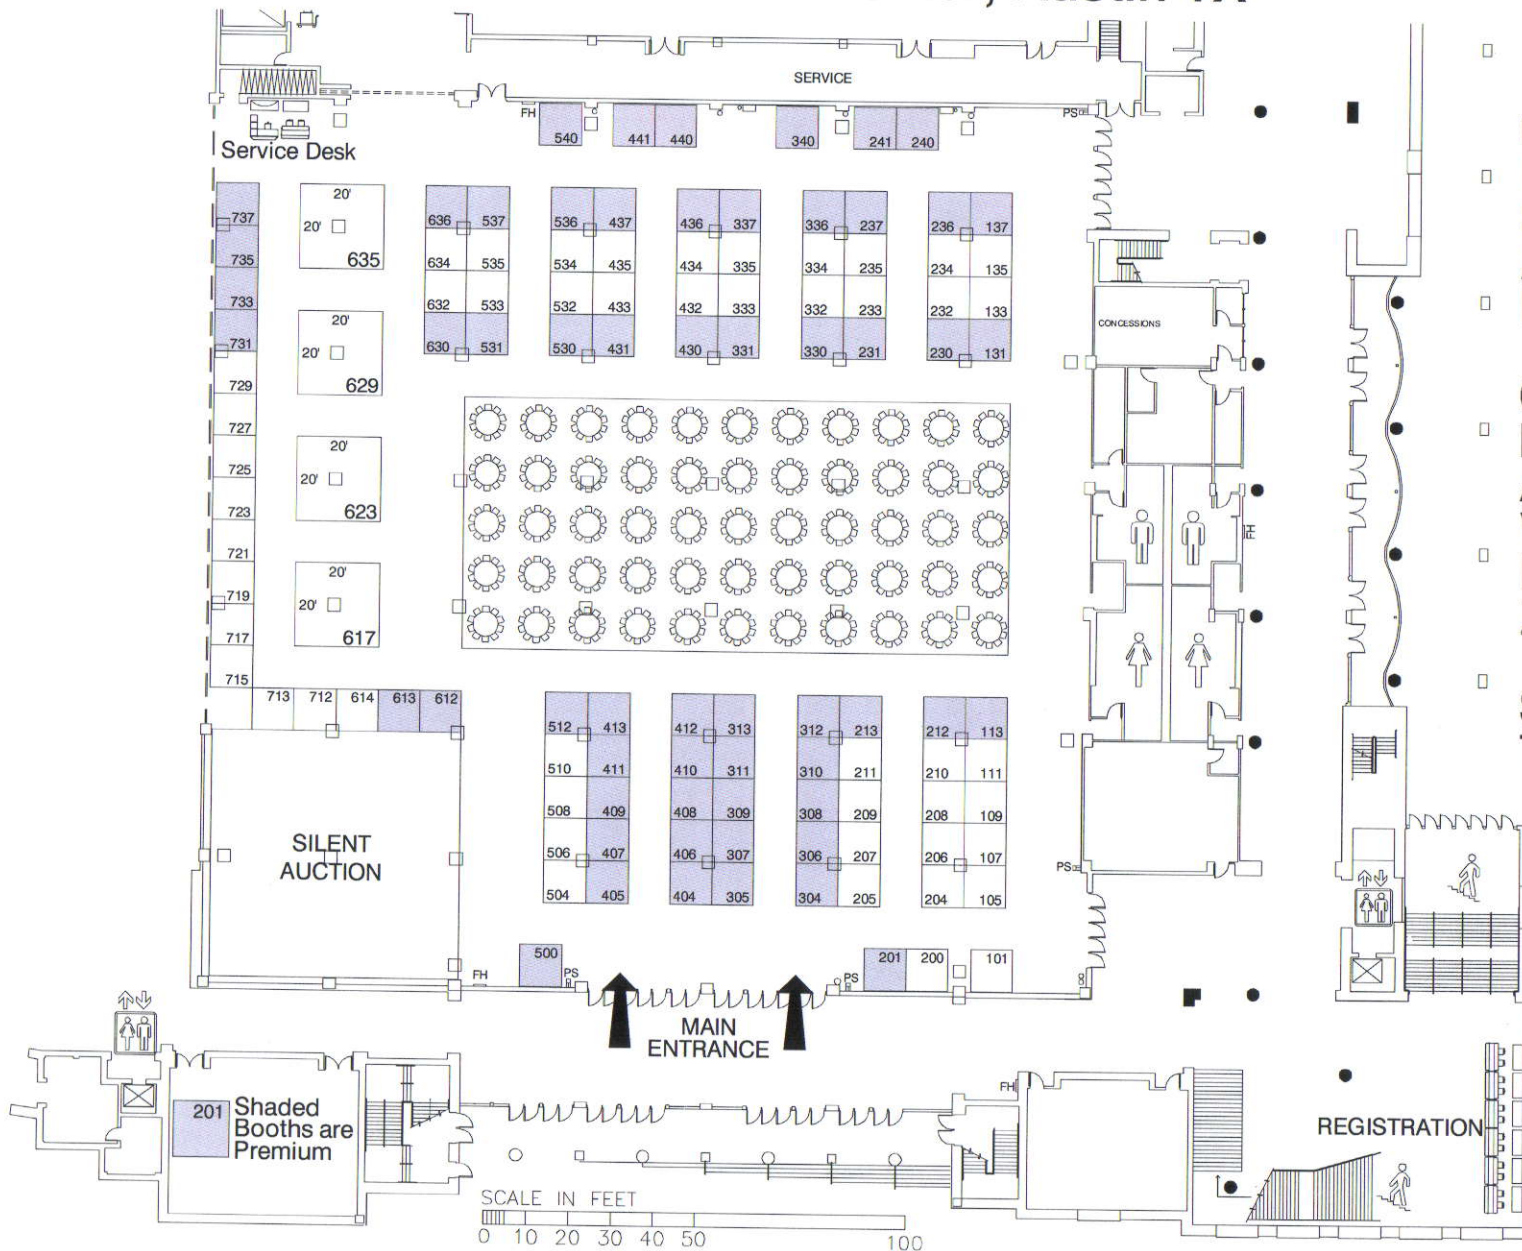

REVISION DATE:
10/25/2011 fdl

BOOTH COUNT

Inventory as of 10/25/2011	
Dimension	Qty
10'x10'	107
20'x20'	4

BLDG. LEGEND:

- CONCESSIONS
- WOMEN
- MEN
- ESCALATOR
- FREIGHT ELEVATOR
- PASSENGER ELEVATOR
- STAIRS
- UTILITY FLOOR PORT
- FIRE HOSE
- FIRE EXTINGUISHER
- FIRE STROBE
- FIRE PULL DOWN STATION

FLOOR PLANS ARE SUBJECT TO FIRE MARSHAL REVIEW AND APPROVAL

LINE TYPE LEGEND

AIRWALL - - - - -

F R E E M A N

DRAWING STARTED:
10/25/2011 FDL

FILE PATH:
F:\Shows\Shows_2012\03-Mar\National Guard of Texas\Floor Plans

DRAWING NAME:
NGT0312

JOB NUMBER:
Job Number

ACCT. EXEC.:
BRENDA HOFFMANN

DISCLAIMER

EVERY EFFORT HAS BEEN MADE TO ENSURE THE ACCURACY OF ALL INFORMATION CONTAINED ON THIS FLOORPLAN. HOWEVER NO WARRANTIES, EITHER EXPRESSED OR IMPLIED ARE MADE WITH RESPECT TO THIS FLOORPLAN. IF THE LOCATION OF BUILDING COLUMNS, UTILITIES OR OTHER ARCHITECTURAL COMPONENTS OF THE FACILITY IS A CONSIDERATION IN THE CONSTRUCTION OR USAGE OF AN EXHIBIT, IT IS THE SOLE RESPONSIBILITY OF THE EXHIBITOR TO PHYSICALLY INSPECT THE FACILITY TO VERIFY ALL DIMENSIONS AND LOCATIONS.

© COPYRIGHT 2007, FREEMAN CO. ALL RIGHTS RESERVED.